



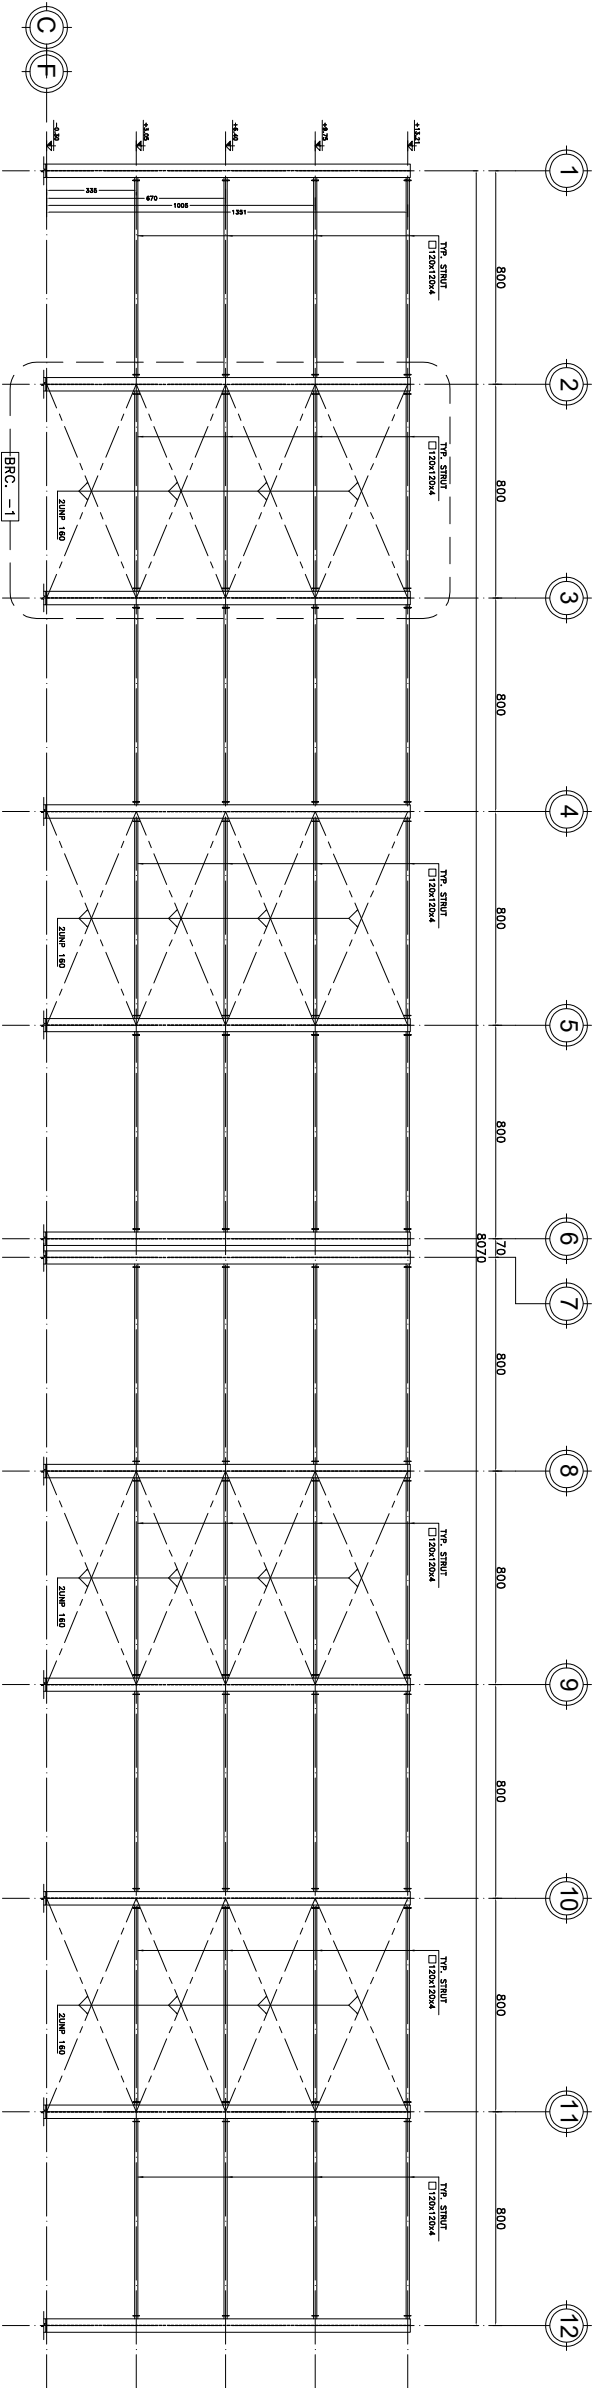

VERTICAL BRACING ON AISCS C&F
SC: 1:100

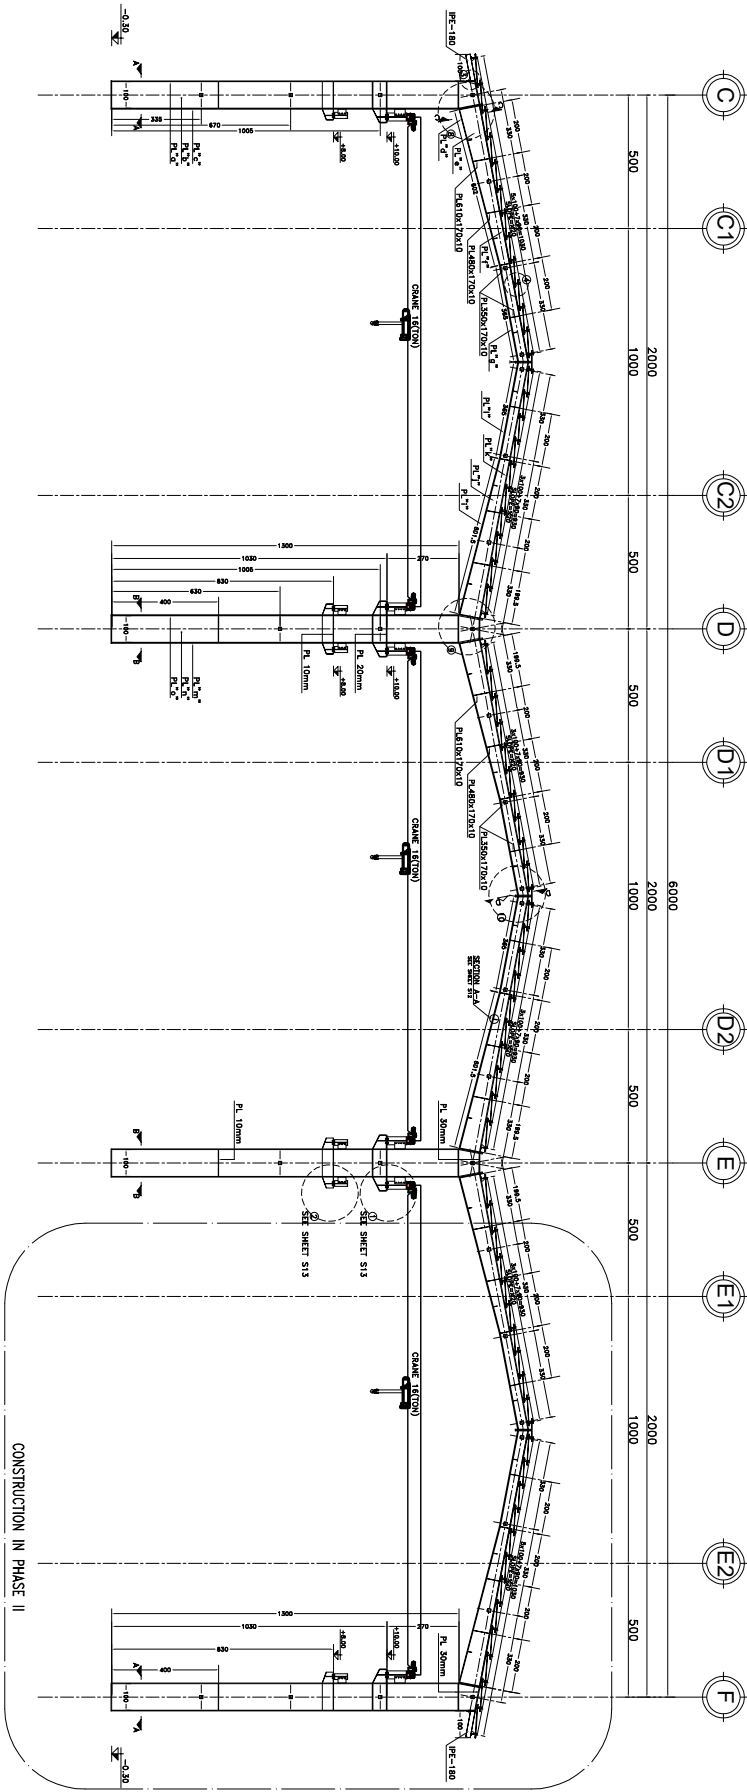

MAIN FRAMES
SC: 1:100

DESCRIPTION		FINAL CHECKED	REV	SIGN	1404/08/27	DATE	DESIGNED	CLIENT	Souleh	
		DATE	1 - 1404/09/15			1 : 100	DRAWN	Ghataat Foladi FACTORY		
		FINAL APPROVAL	2 -			A0	CHECKED	DRAWING TITLE	FIELD	
		DATE	3 - 1404/11/14			S-06	NUMBER	M - NARENIJ	APPROVED	